


34  
01


403 KIMBERLY DRIVE  
 SCALE 1/8" = 1'-0"  
 FIRST FLOOR PLAN  
 [Signature] ARCHITECT

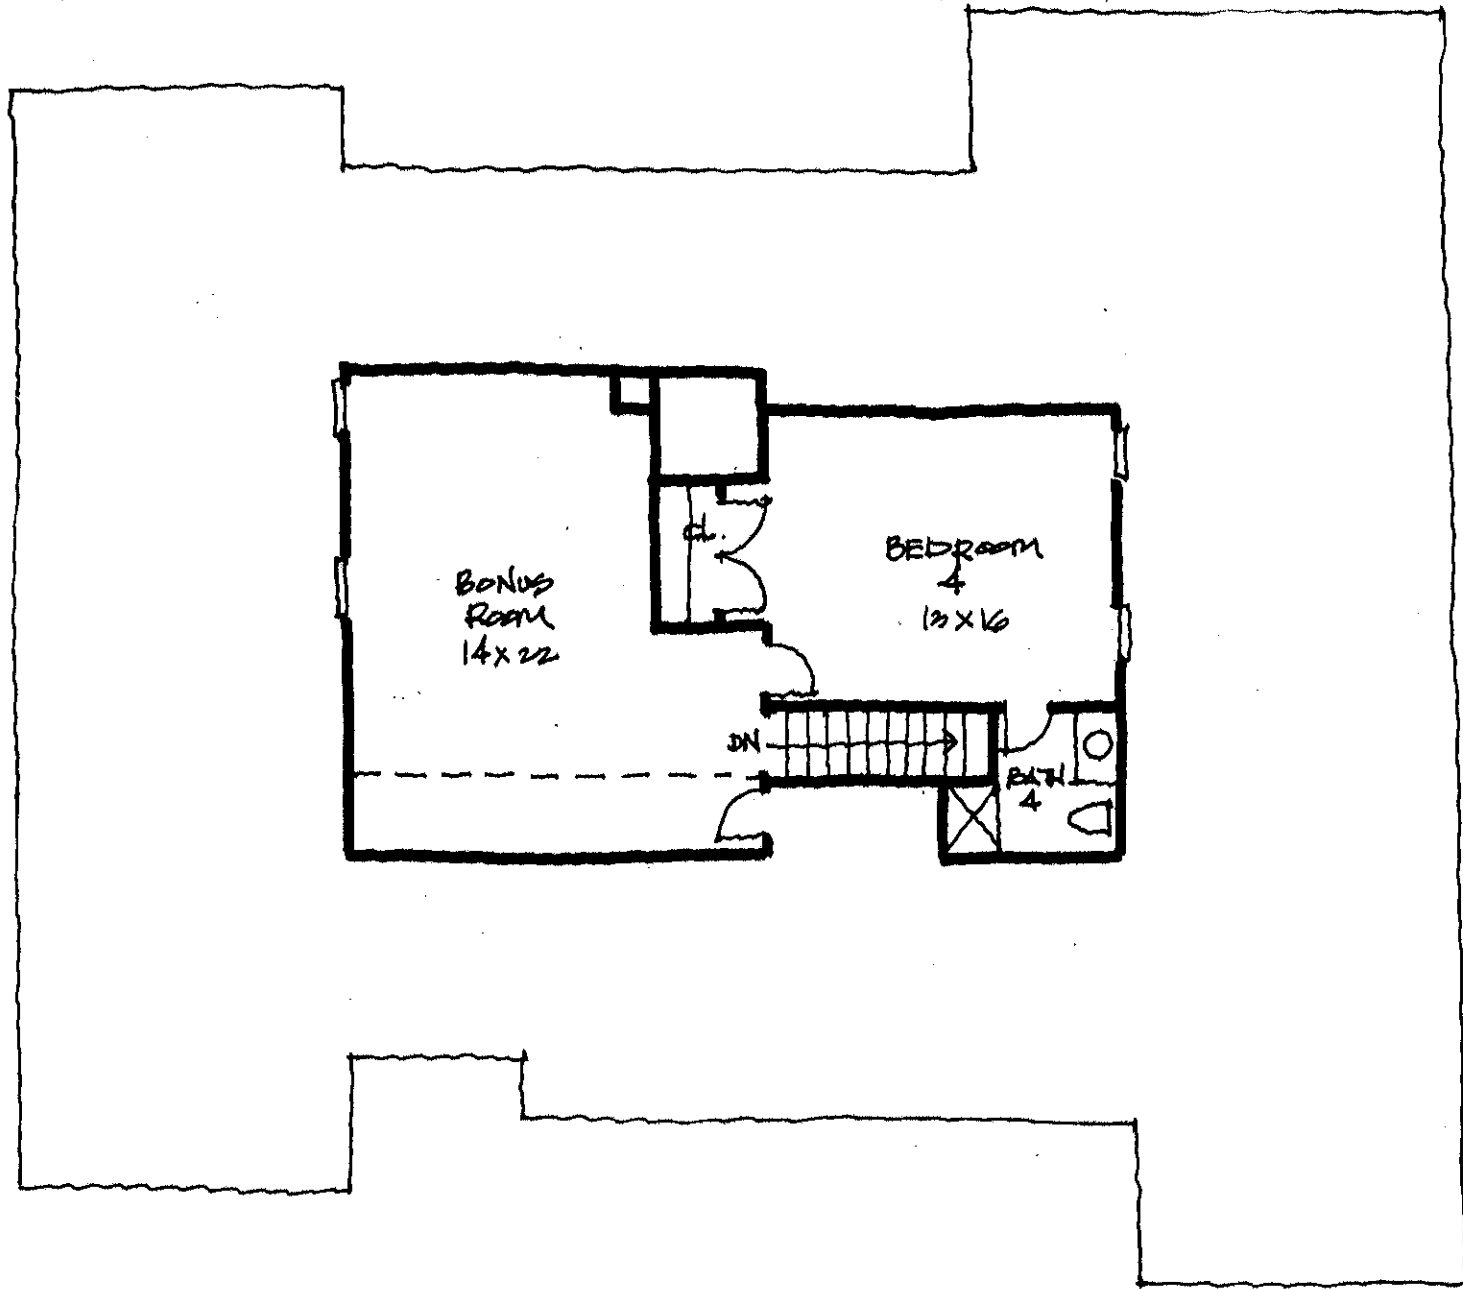

403 KIMBERLY DRIVE

SCALE: 1/8" = 1'-0"  
SECOND FLOOR PLAN

*[Signature]*  
ARCHITECT

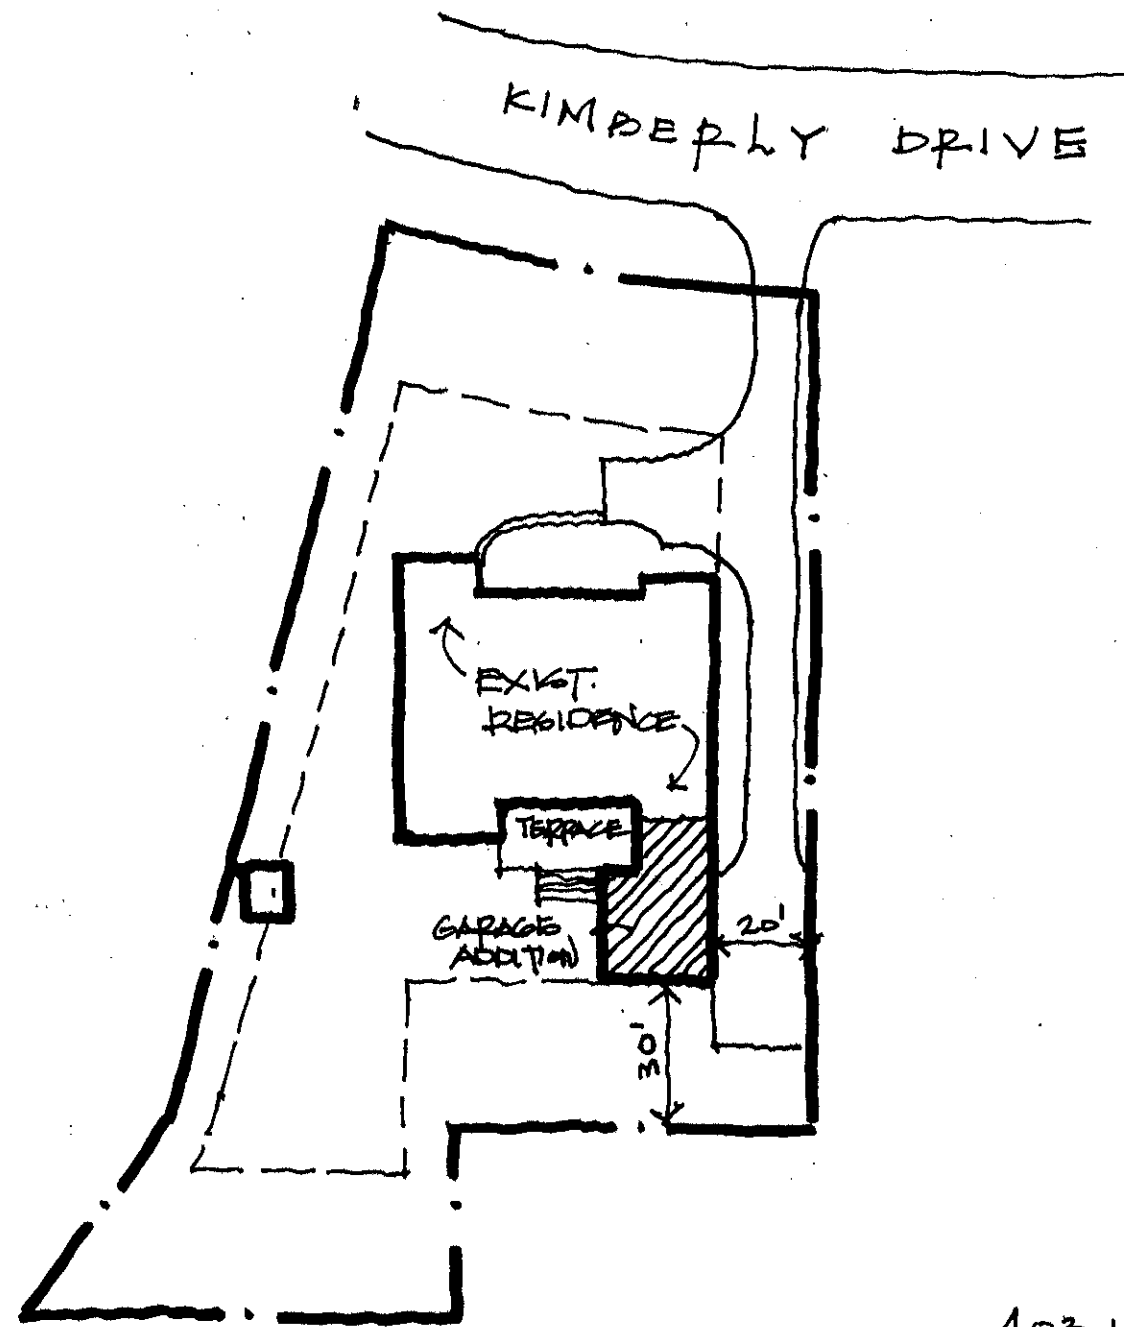

403 KIMBERLY DRIVE

SCALE: 1" = 40'-0"  
SITE PLAN

*[Signature]*  
ARCHITECT